

Repair ☐

WASHOE COUNTY DISTRICT HEALTH DEPARTMENT
INDIVIDUAL SEWAGE DISPOSAL SYSTEM

DATE 6-30-93

PERMIT # 93-2576 PARCEL # 076-762-02
NAME Steve Hamilton SEPTIC TANK INSTALLER _____
ADDRESS 25 Desert Peak Ct NO. BEDROOMS 3 MOBILE HOME ☐
SUBDIVISION Bridle Path #3 LOT 25 BLOCK F
AREA Span Spr WATER SUPPLY WELL ☐ COMMUNITY ☒

SEPTIC TANK

Nearest well N/A Nearest structure 8'
Make of tank Tensar Tank capacity 1000 gallons

DISPOSAL FIELD LOCATION

Nearest well N/A Nearest lot line 42' Direction East
Direction of surface drainage Flat Slope 0%

DISPOSAL FIELD SPECIFICATIONS

Total trench length 120' depth 11.5' width 2' no. of lines 2
Distance between lines 23' Effective sidewall area 2280
Depth pipe to natural grade 2' Adequate filter material ☐
Special design data: _____


SOIL PROFILE AND DEGREE OF COMPACTION (Loose, Moderate, Cemented)

Hardpan _____ Clay _____ Sand & Gravel _____
Clayey Sand _____ Sandy Clay _____
Sand (coarse, fine, silty) 0-115' Cobbles _____
Other soil types encountered: _____

ADDITIONAL DATA: _____



First Inspection am Final Inspection am
Date 11/29/93 Date 12/1/93

Hold ☐ -----

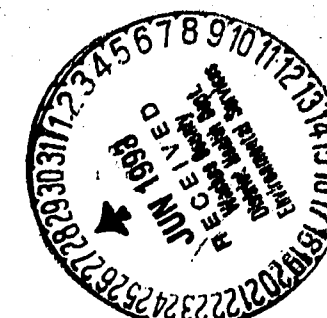

MINIMUM SPECIFICATIONS
1000 Gall. Septic Tank 1 Line(s)
2' Wide X 10' deep X 56' long
Final determination of disposal field
subject to on-site inspection

WARNING
SEPTIC SYSTEM MUST BE PLACED EXACTLY
AS SHOWN ON APPROVED PLOT PLAN.

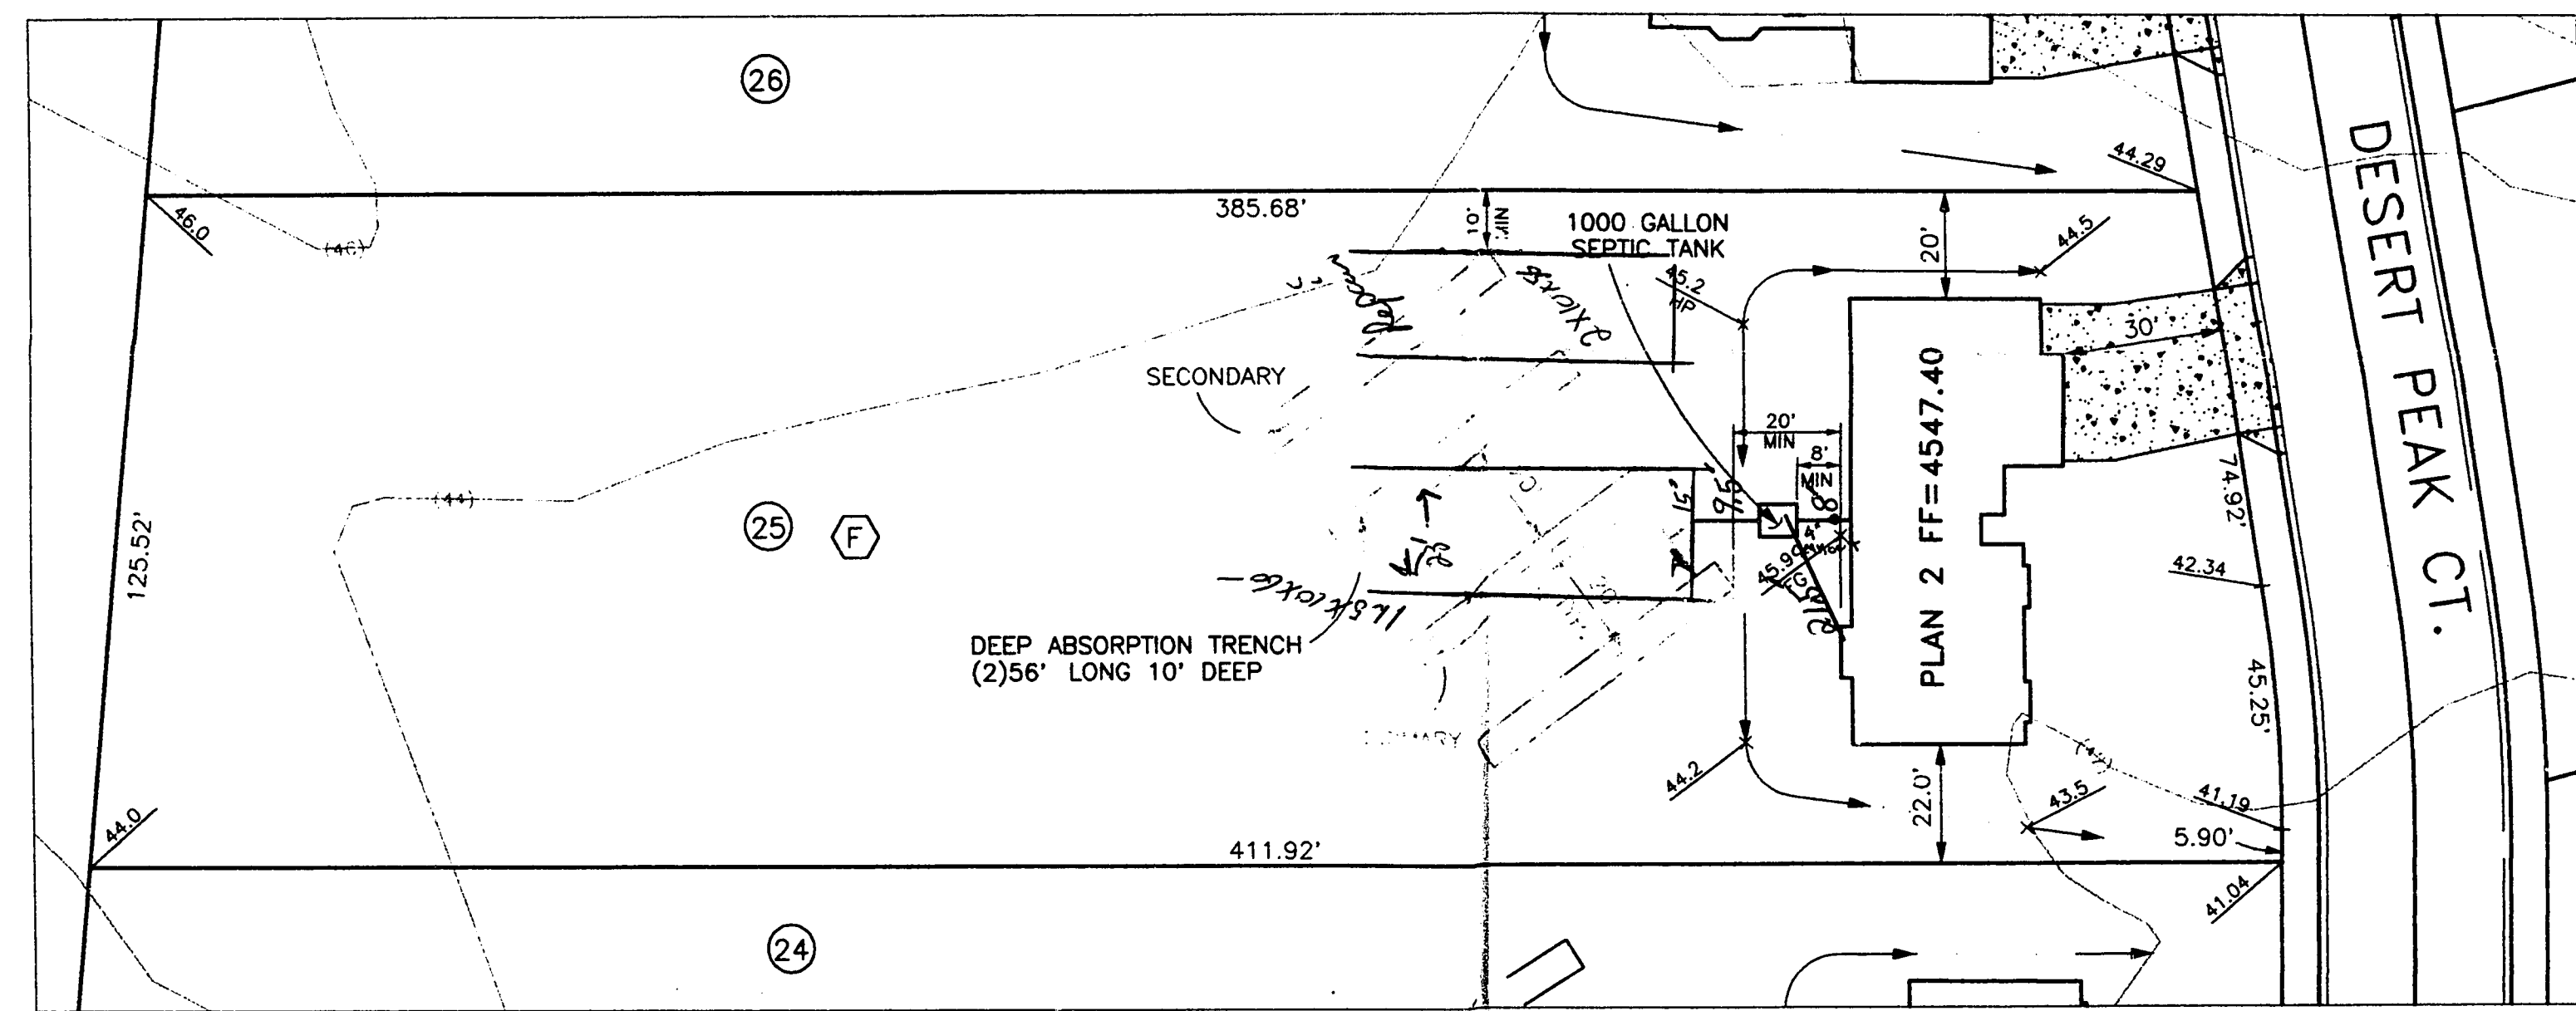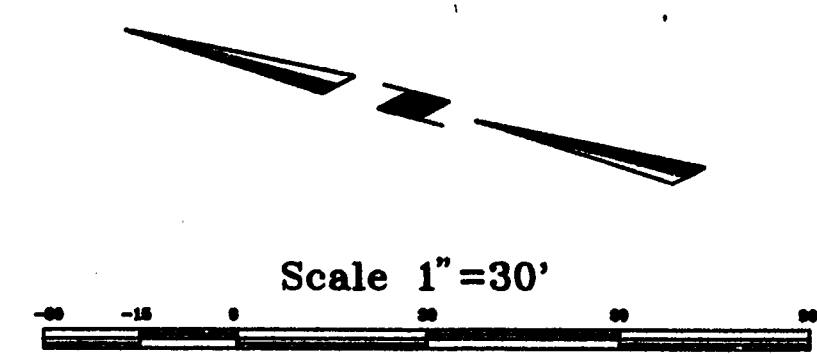

Development Review	_____
County Fire Dept.	_____ Date _____
County Engineering	_____ Date _____
County Health Dept.	_____ Date _____
County Utility Dept.	_____ Date _____
County Soc. Serv. Dept.	_____ Date _____
County _____ Dept.	_____ Date _____
County Bldg. Dept.	_____ Date _____



BRIDLE PATH-UNIT 3
BLOCK F LOT 25
25 Desert Peak Ct